


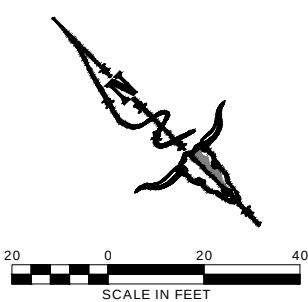


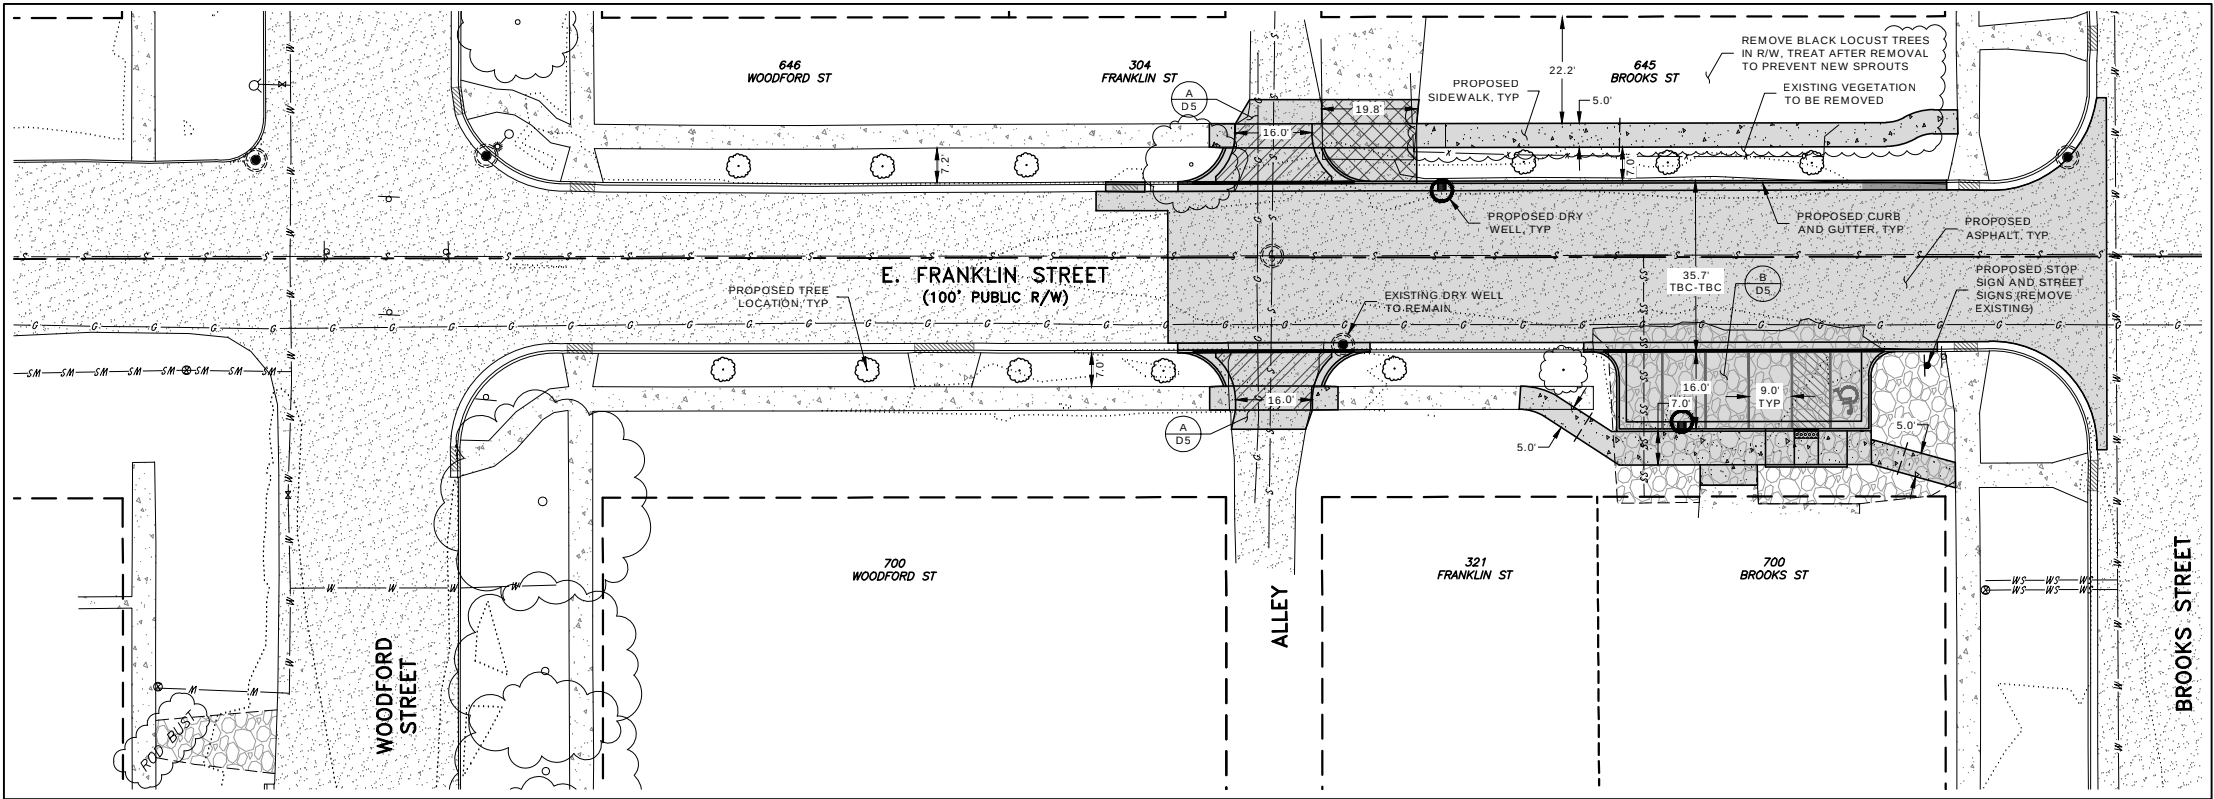

PLAN VIEW

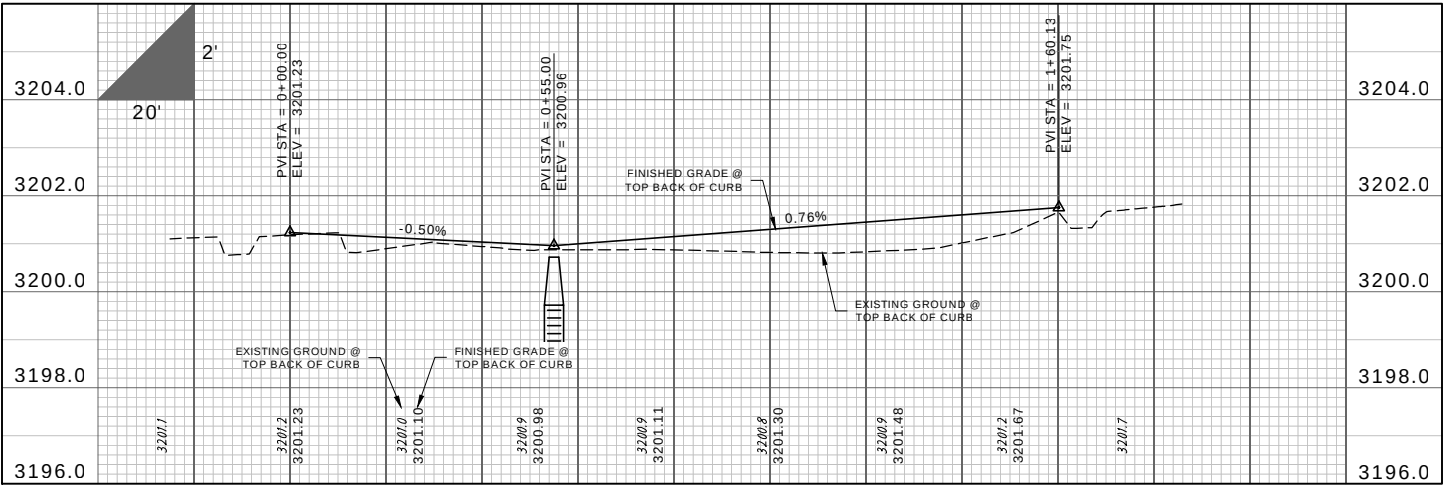

PROFILE VIEW - TOP BACK OF CURB (FRANKLIN ST. EAST)

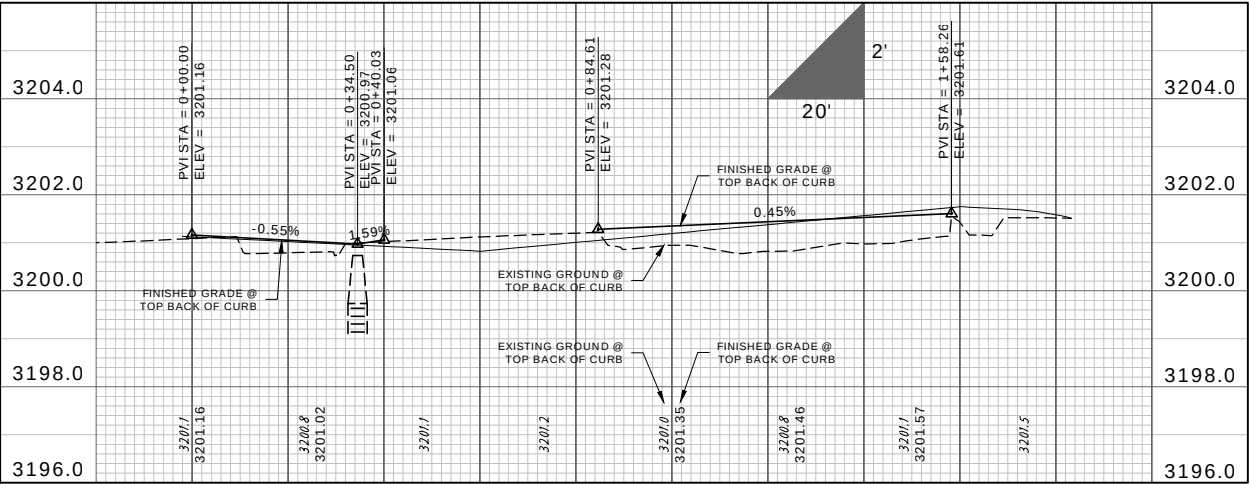

PROFILE VIEW - TOP BACK OF CURB (FRANKLIN ST. WEST)

REVISIONS	DATE



DESIGNED: CD
DRAFTED: JW
CHECKED: CD
DATE: JULY, 2025

LOCATION: SECTION 28, T13N, R19W, P. M.M.
CITY OF MISSOULA, MISSOULA CO., MT
PREPARED FOR: CITY OF MISSOULA
PUBLIC WORKS

PROJECT NAME: IVY/ FRANKLIN/ PARK
INFRASTRUCTURE PROJECT - PHASE 2
SHEET TITLE: CURB AND SIDEWALK PLANS
PLAN AND PROFILE SHEET

PROJECT NO. 21005147
SHEET: 3 OF 10

STAGE 2

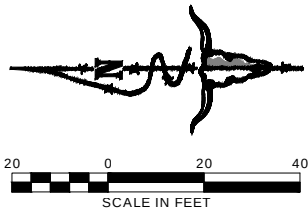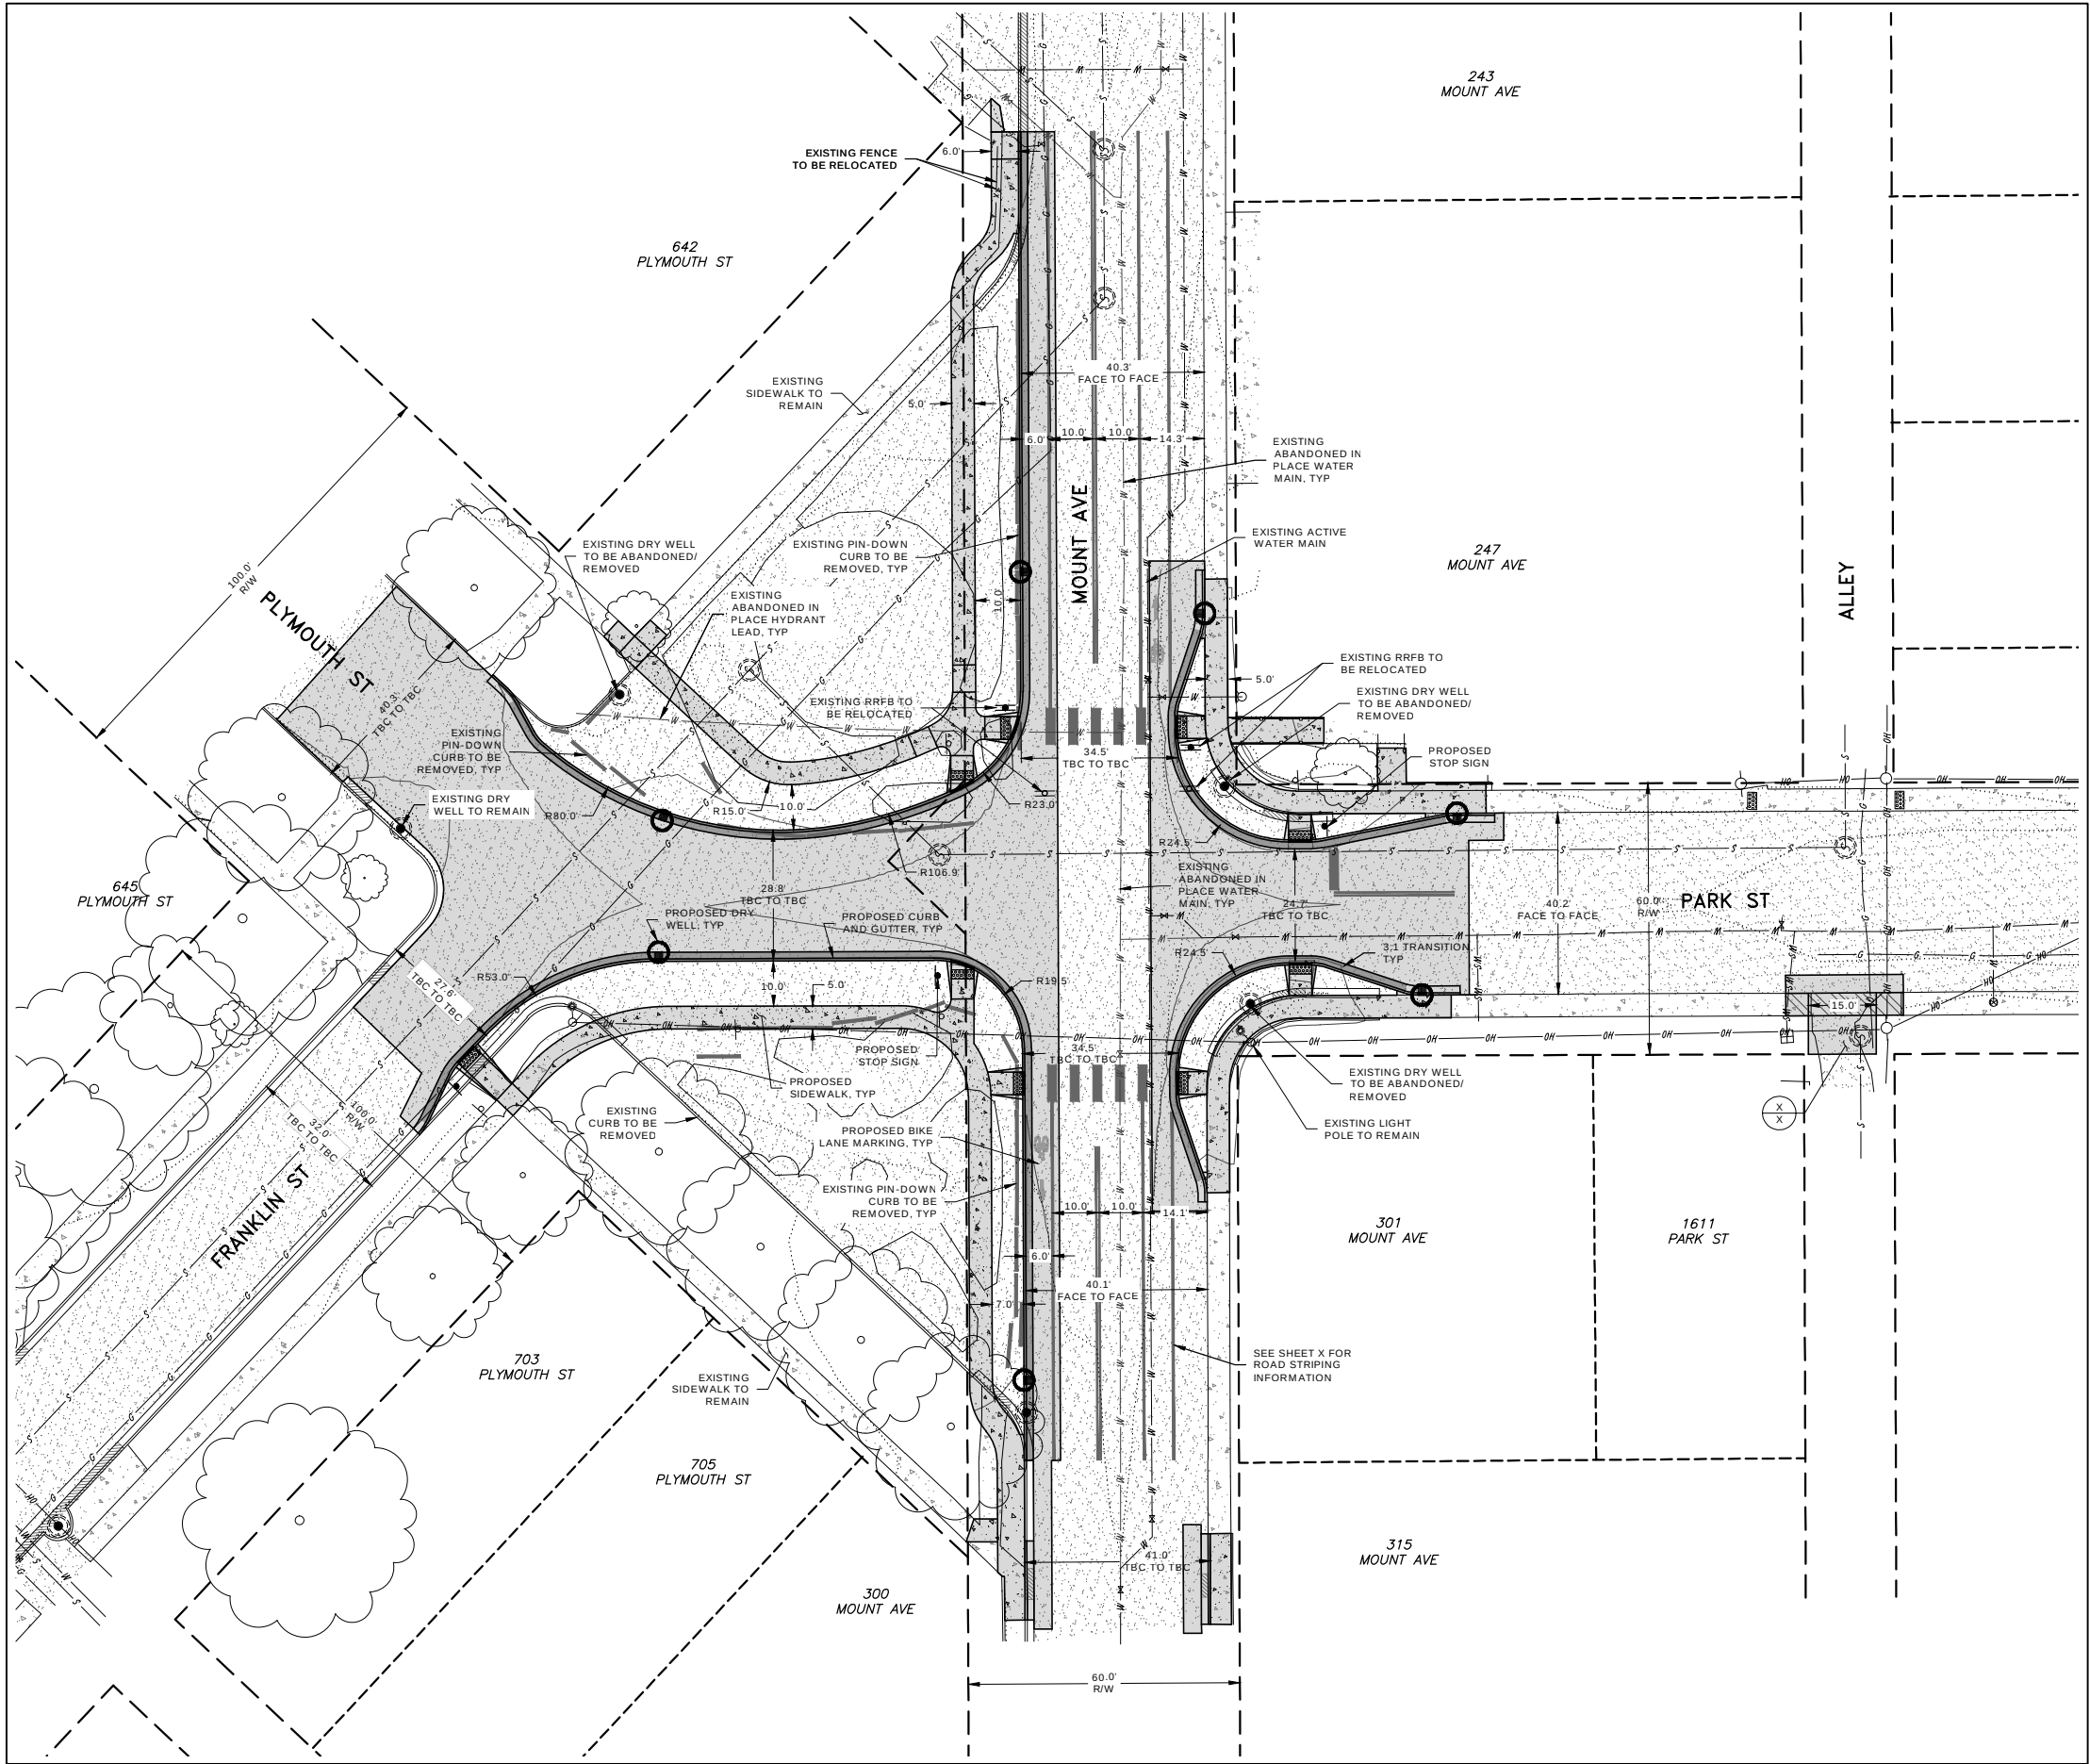

IMEG

1817 SOUTH AVE. W. STE. A
MISSOULA, MT 59801
PH: 406.721.0142
FAX: 406.721.5224
www.imegcorp.com

REVISIONS	DATE

DESIGNED: CD

DRAFTED: JW

CHECKED: CD

DATE: JULY, 2025

LOCATION:
SECTION 28, T13N, R19W, P. M.M.
CITY OF MISSOULA, MISSOULA CO., MT

PREPARED FOR:
CITY OF MISSOULA
PUBLIC WORKS

PROJECT NO.	PROJECT NAME	SHEET TITLE
21005147	IVY/ FRANKLIN/ PARK INFRASTRUCTURE PROJECT - PHASE 2	CURB AND SIDEWALK PLANS PLAN SHEET
SHEET: 5 OF 10		

STAGE 2

\\OWE LOCATION: G:\2025\21005147\DRAWINGS\DWG\PLAN\SET\ROADWORK_21005147_P4_2.DWG