


RUSSELL STREET & KENT AVENUE CROSSWALK  
PROPOSED RRFB ENHANCEMENT  
CONCEPTUAL PLAN

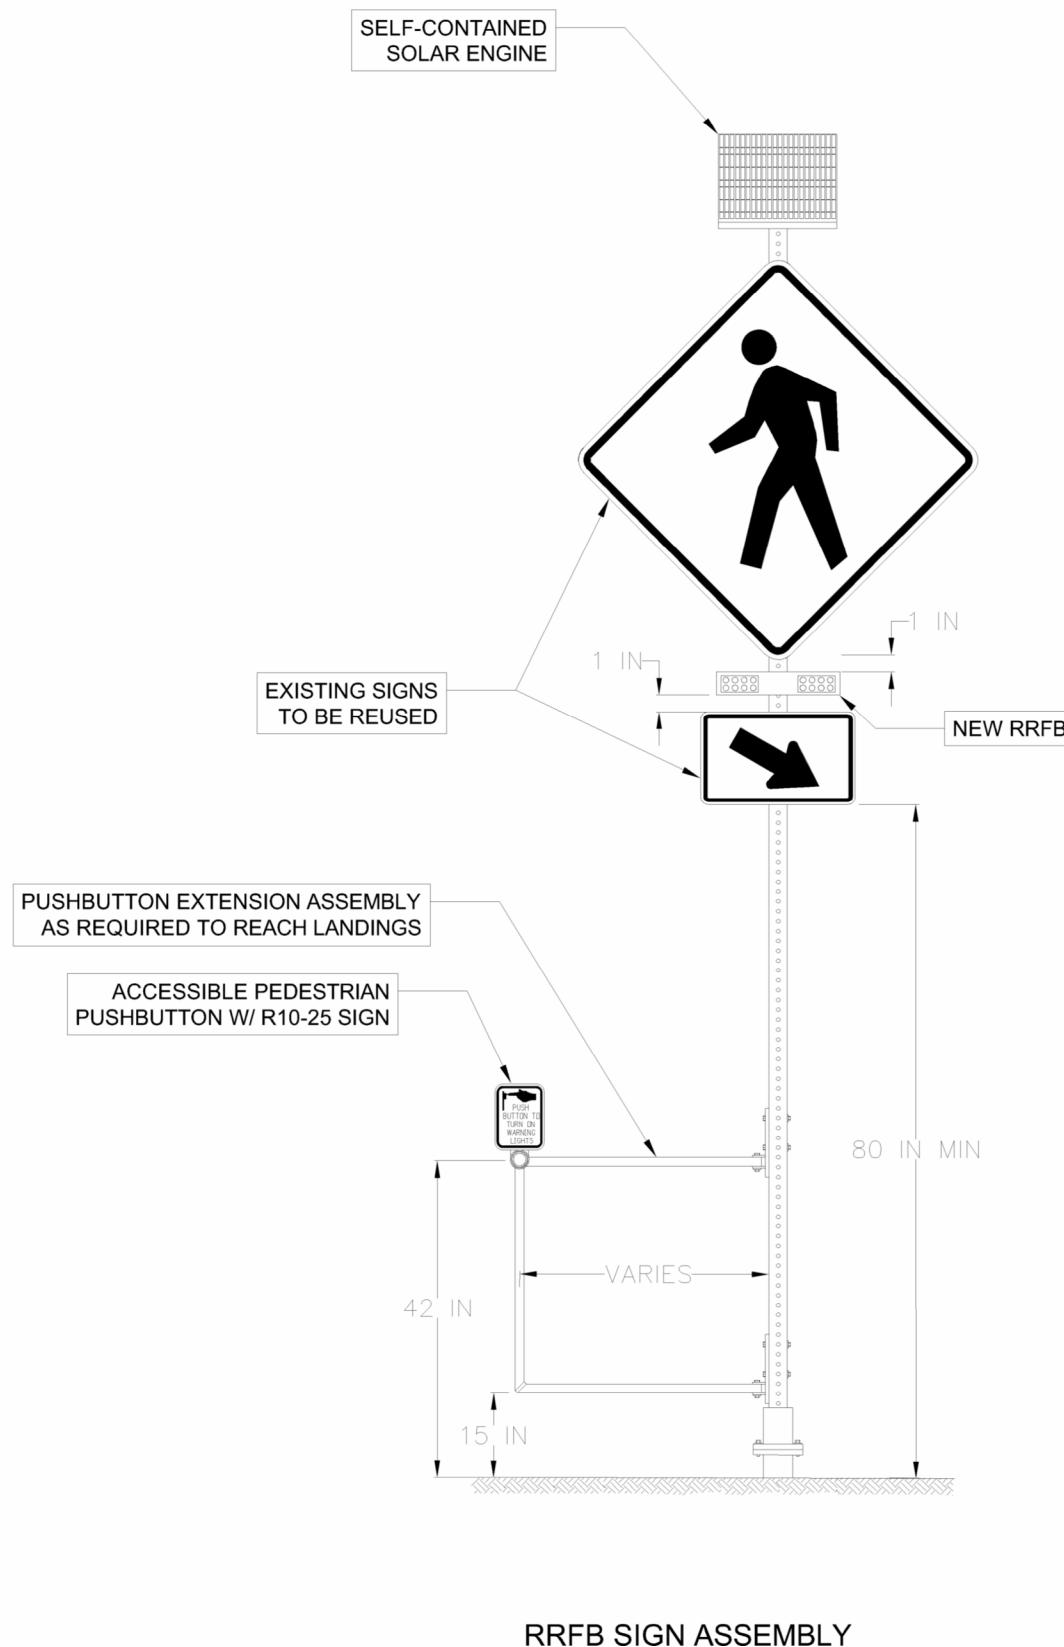

RUSSELL STREET & KENT AVENUE CROSSWALK  
PROPOSED RRFB ENHANCEMENT  
RRFB ASSEMBLY DETAIL