
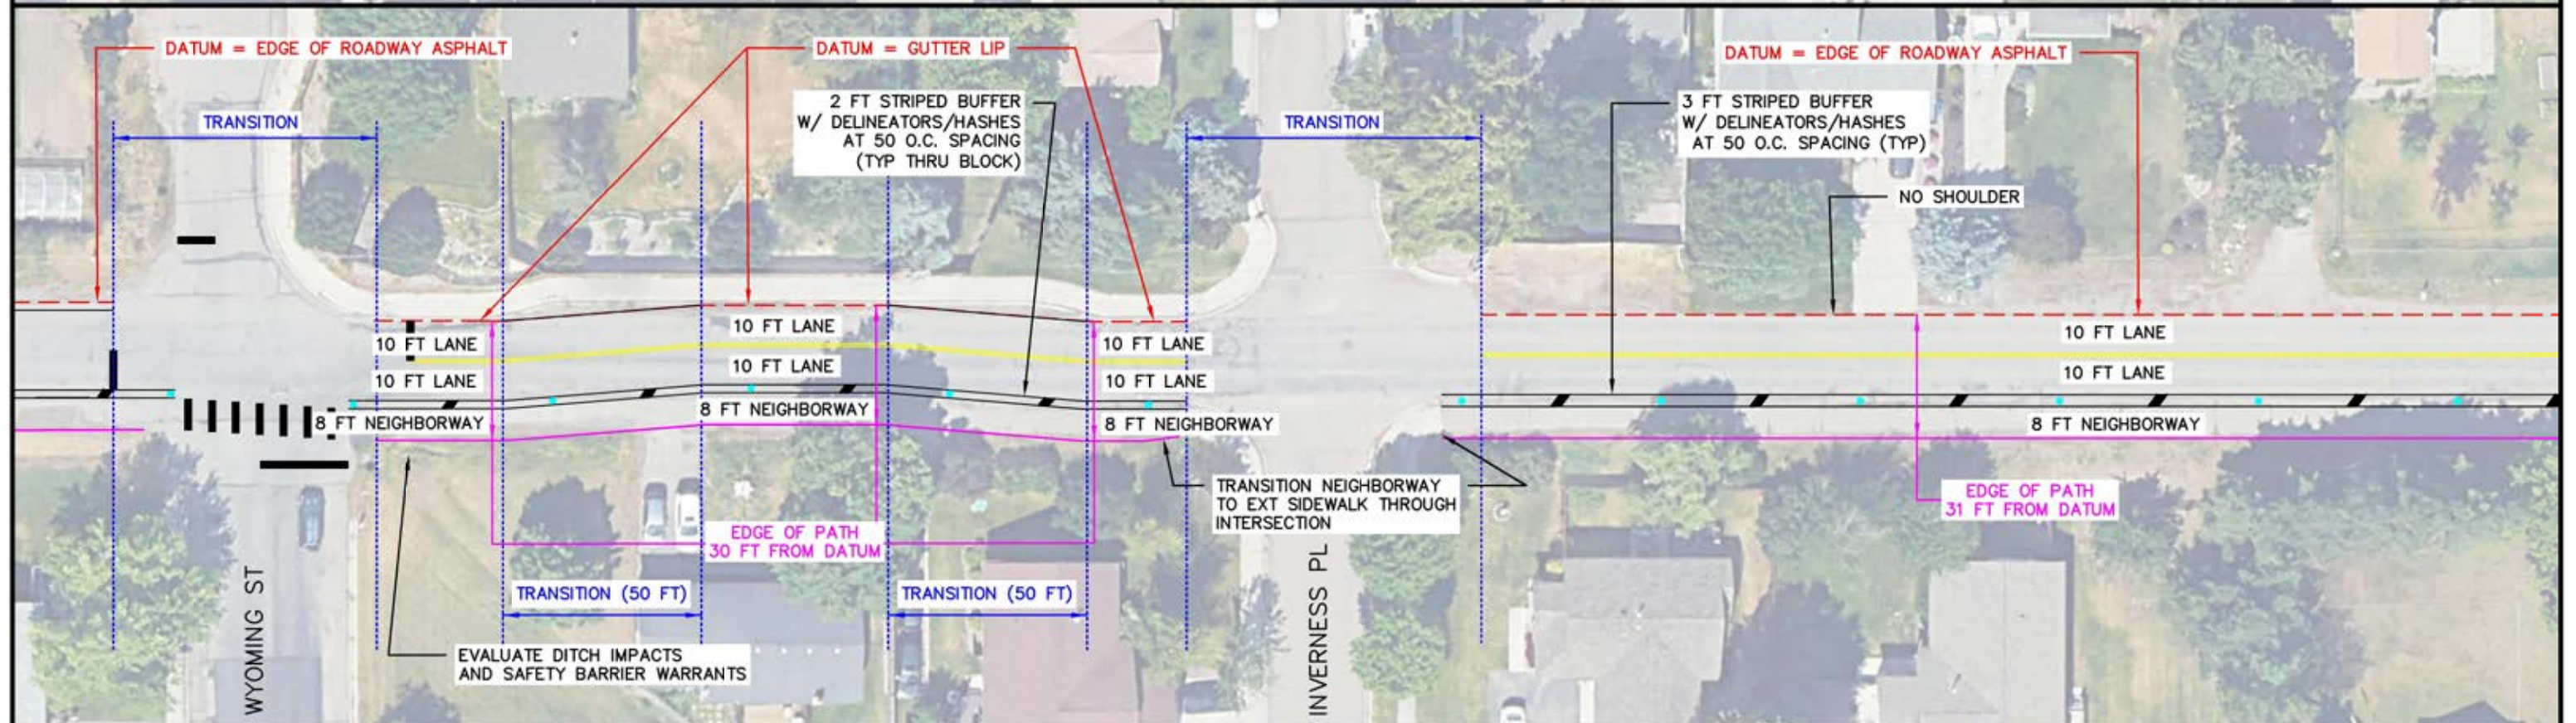
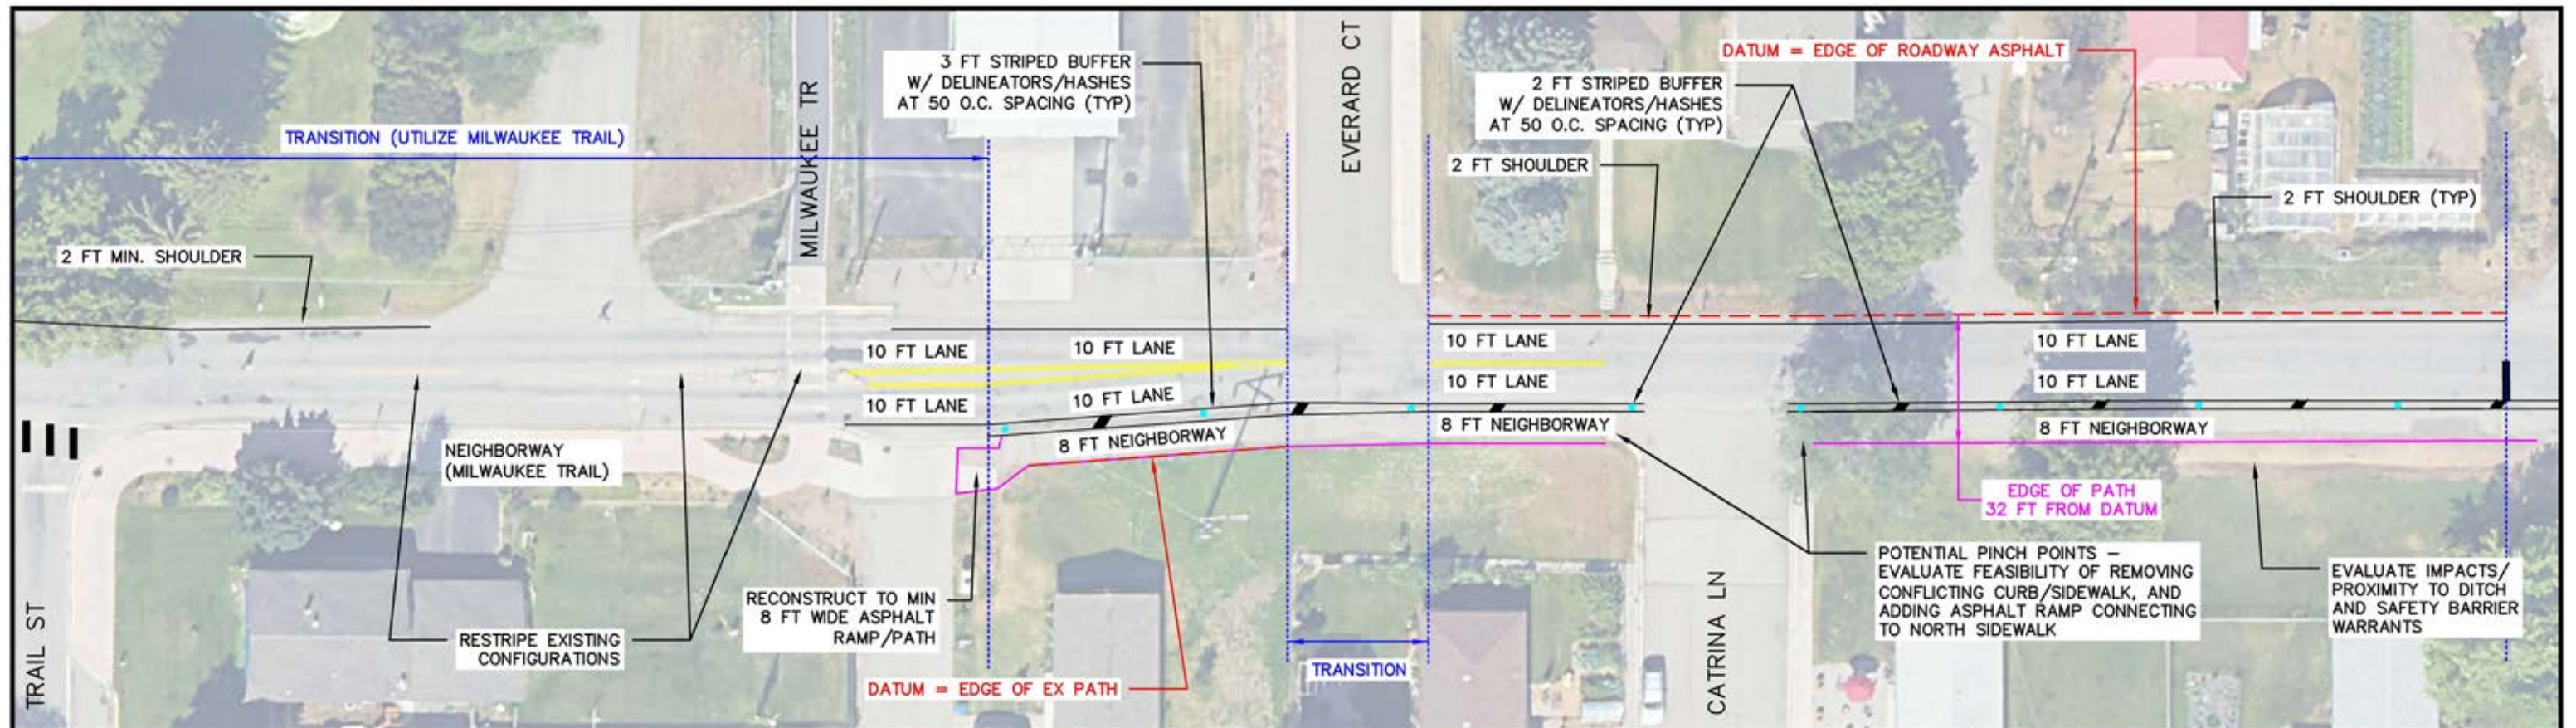
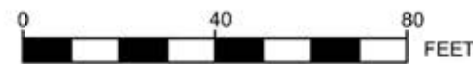
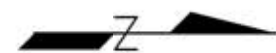


CURTIS STREET NEIGHBORWAY
CONCEPTUAL PLAN
SHEET 2 OF 3

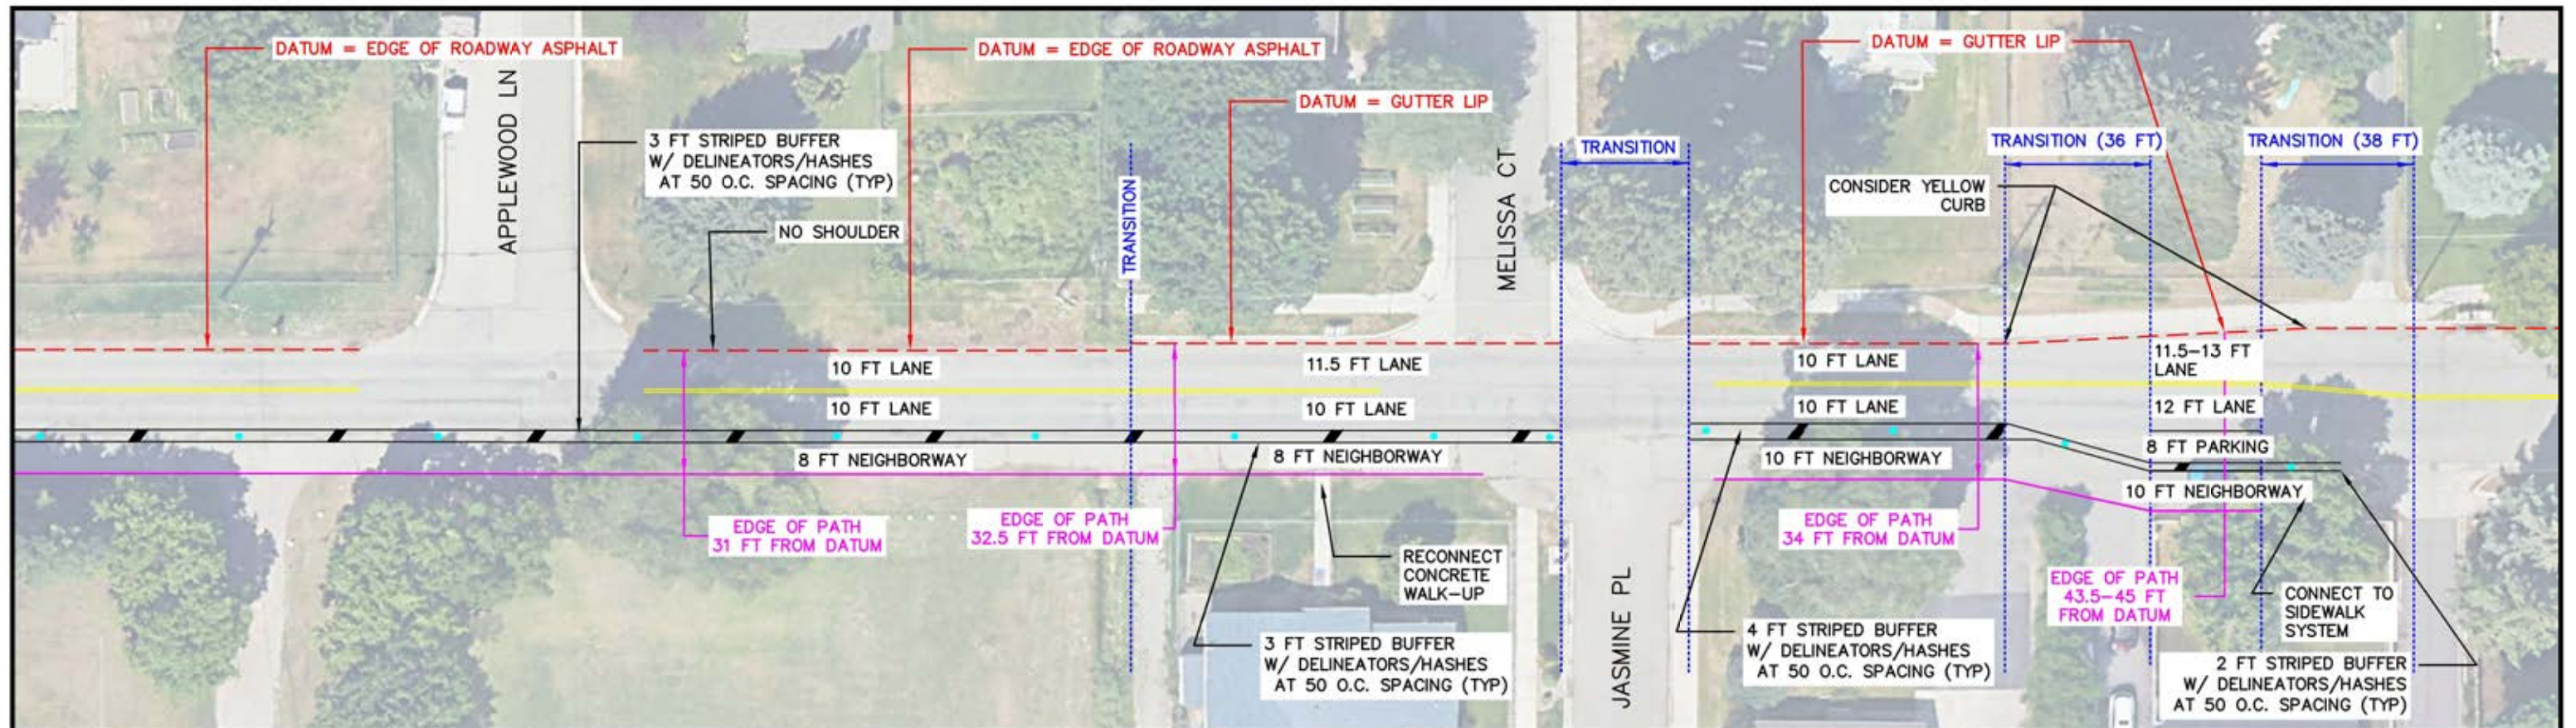

CURTIS STREET NEIGHBORWAY
CONCEPTUAL PLAN
SHEET 3 OF 3